
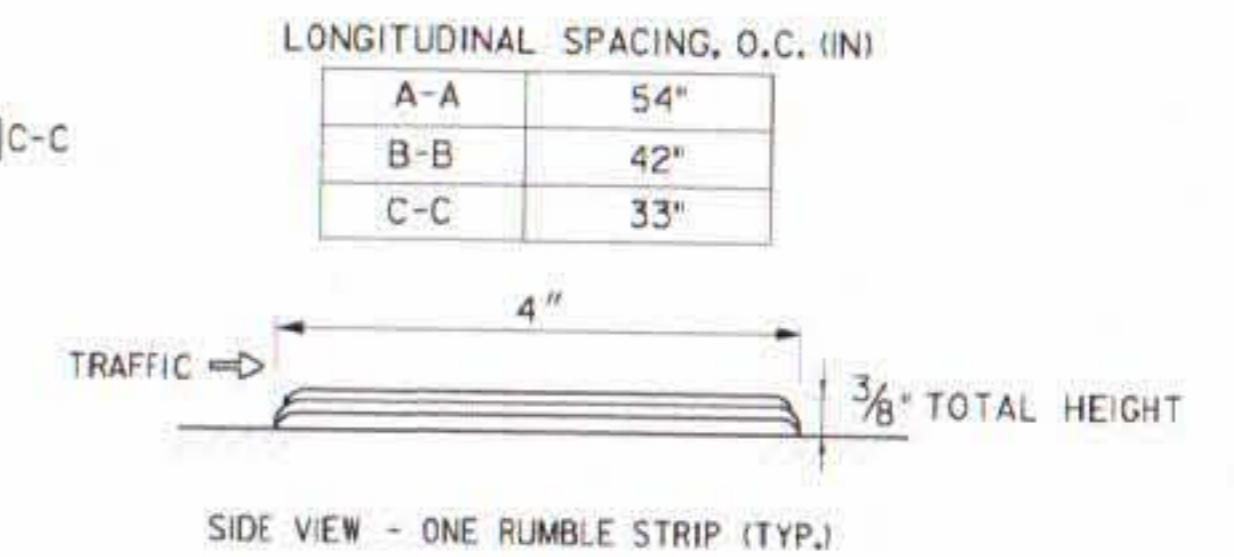


NOTES:

1. MINIMUM WIDTH OF GORE SHALL BE FOUR FEET BEFORE CHEVRON MARKING BEGINS.
2. 15-FOOT ON CENTER MEASUREMENT IS AT THE THEORETICAL CENTERLINE OF THE GORE; NOT AT THE EDGES.
3. ANGLE OF THE CHEVRON ARE LOCATED AT MIDPOINTS OF THE WIDTH OF THE GORE AT THAT LOCATION.
4. NO RELATIONSHIP BETWEEN RAISED PAVEMENT MARKER SPACING AND CHEVRON SPACING.

EXIT GORE CHEVRON MARKINGS

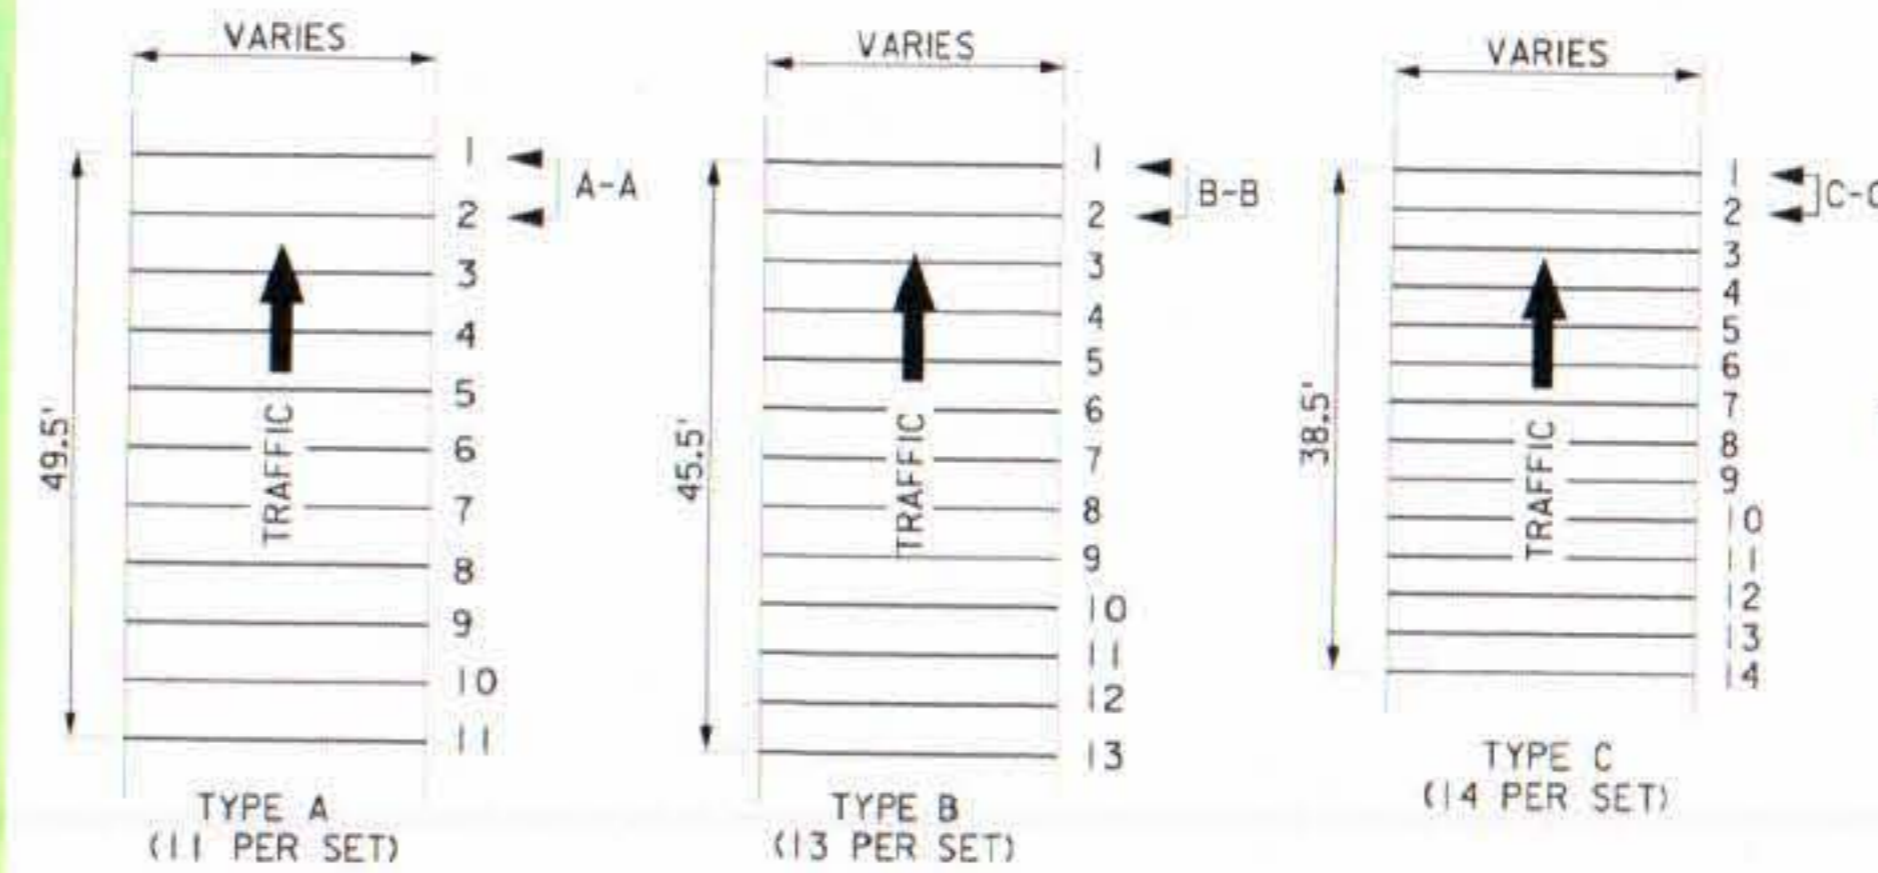


RUMBLE STRIPS ARE TO BE WHITE THERMOPLASTIC PAVEMENT MARKING PLACED IN 3 LIFTS OF 125 MILS UNTIL A TOTAL CUMULATIVE HEIGHT OF 3/8" IS OBTAINED.

NOTE: RUMBLE STRIPS ARE NOT TRAFFIC CONTROL DEVICES BUT RATHER ARE SUPPLEMENTED TO TRAFFIC CONTROL DEVICES THAT DISSEMINATE A DISCERNABLE HAZARD. THE INSTALLATION OF RUMBLE STRIPS ALONE IS NOT PERMITTED.

THERMOPLASTIC TRANSVERSE RUMBLE STRIPS


STANDARD STRIPING MATERIALS & PROCEDURES

ROADWAY	PERMANENT STRIPING	MATERIAL/PROCEDURE
NJTA SURFACED ROADWAYS		THERMOPLASTIC.
NJTA UNSURFACED CONCRETE DECKS & APPROACHES, SHOULDER/SOLID LINES.		EPOXY RESIN.
NJTA UNSURFACED CONCRETE DECKS & APPROACHES, LANE/SKIP LINES.		PREFORMED CONTRAST MARKING TAPE (PREFERRED) OR EPOXY RESIN CONTRAST STRIPE (DESIGNER TO DETERMINE FEASIBILITY OF TAPE BASED ON STAGING RESTRICTIONS).
NJDOT & LOCAL ROADWAYS, ALL.		AS REQUIRED BY AGENCY (I.E. THERMOPLASTIC, EPOXY RESIN)
TEMPORARY STRIPING		
ALL ROADWAYS, STAGED CONSTRUCTION FOR MORE THAN 7 DAYS.		LATEX (THERMOPLASTIC/EPOXY, AS DIRECTED BY ENGINEER) NOTE: LATEX STRIPING MUST BE REMOVED AT ALL LOCATIONS WHERE THERMOPLASTIC STRIPING IS GOING TO BE PLACED IN THE FOLLOWING STAGE.
ON PAVEMENT UNDER 24 HOURS OLD. NOTE: THIS IS NOT MEASURED FOR PAYMENT BUT CONSIDERED INCIDENTAL.		EPOXY RESIN OR LATEX
ALL ROADWAYS, STAGED CONSTRUCTION FOR 7 DAYS OR LESS.		REMOVABLE WET WEATHER PAVEMENT MARKING TAPE.
STRIPING REMOVAL		
STRIPING ON ALL ROADWAY SURFACES TO REMAIN.		HYDROMILLING
STRIPING ON ALL ROADWAY SURFACES TO BE REPLACED/REPAVED.		MECHANICAL (GRINDING/SANDBLASTING.)
TEMPORARILY COVERING PERMANENT STRIPING, STAGED CONSTRUCTION FOR 15 DAYS OR LESS.		REMOVABLE BLACK LINE MASK, 6" WIDE OR BLACK PAINT (NOT TO BE APPLIED OVER THERMOPLASTIC)
AS DIRECTED BY ENGINEER.		BLACK PAINT. (NOT TO BE APPLIED OVER THERMOPLASTIC.)

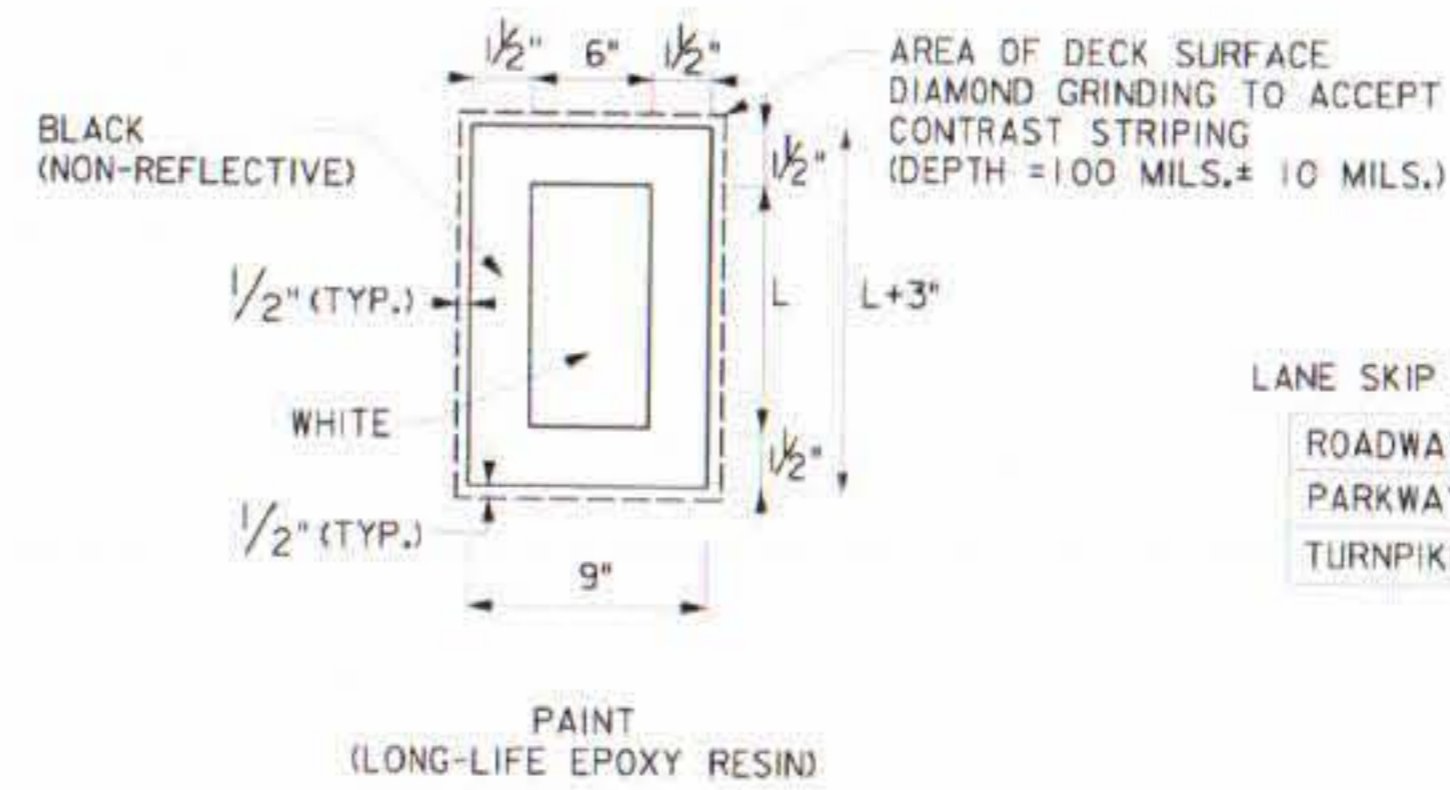

LANE SKIP LENGTH (FT)

ROADWAY	L
PARKWAY	10'
TURNPIKE	25'

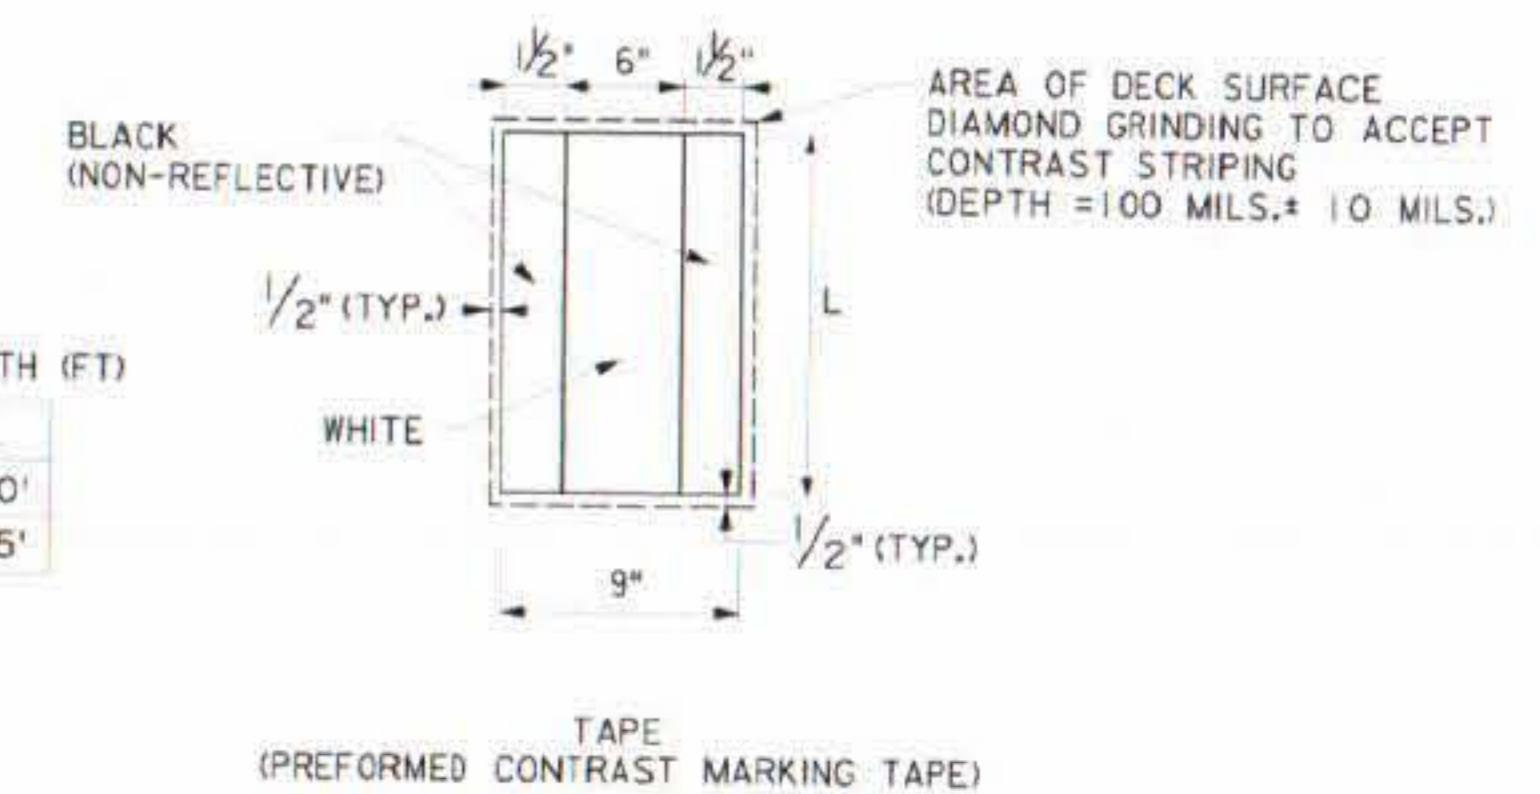

CONTRAST STRIPING



NEW JERSEY TURNPIKE AUTHORITY
**NEW JERSEY TURNPIKE
 GARDEN STATE PARKWAY**

STRIPING DETAILS

0	REISSUED DRAWING	08/15
REV.	DESCRIPTION	DATE

OFFICE OF THE CHIEF ENGINEER
 NEW JERSEY TURNPIKE AUTHORITY
 WOODBRIDGE NEW JERSEY

STANDARD DRAWING
PM-5

CONTRACT NO.

SHEET NO. OF